




註冊編號 MN: 05052401070014 AAC


N.K.I.L. NO. 6378

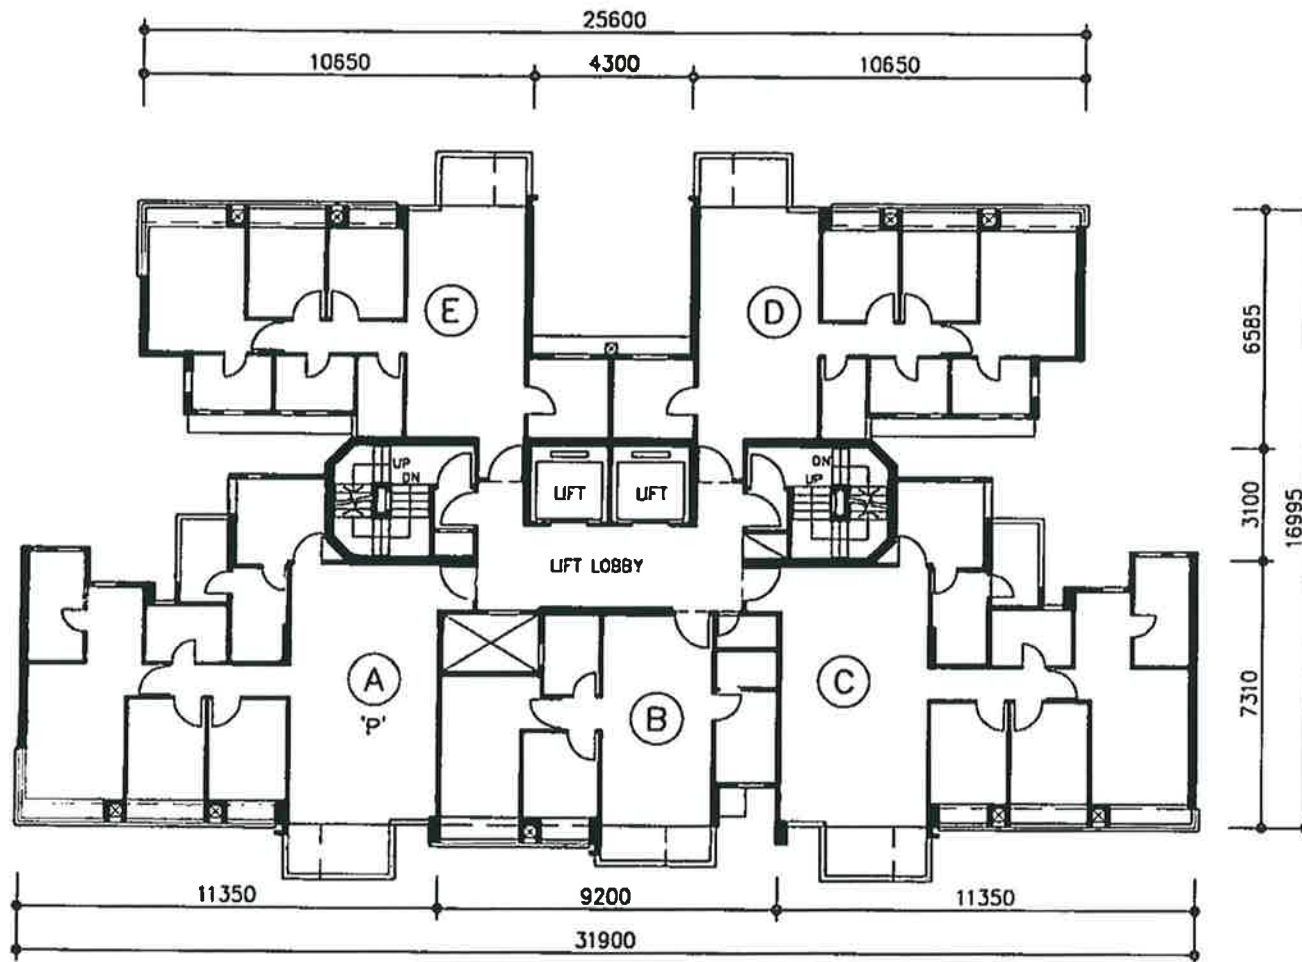

5TH - 11TH FLOOR PLAN (TOWER 2)



COLOUR MARKING
PINK 'P'

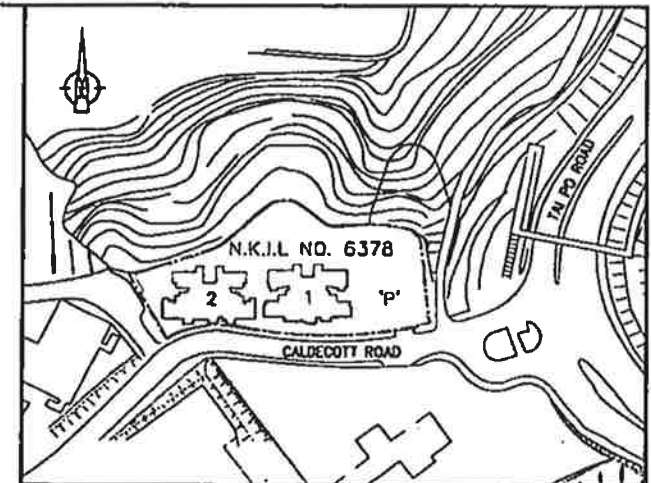

BLOCK PLAN

SCALE 1:2,500

TOWER 2

FLOOR	FLAT				
	A	B	C	D	E
11TH					
10TH					
9TH					
8TH					
7TH	'P'				
6TH					
5TH					


Peter C.C. Mak

PETER C.C. MAK B. ARCH.
AUTHORIZED PERSON - ARCHITECT




註冊編號 M/N: 05052401070014 AAC

N.K.I.L. NO. 6378

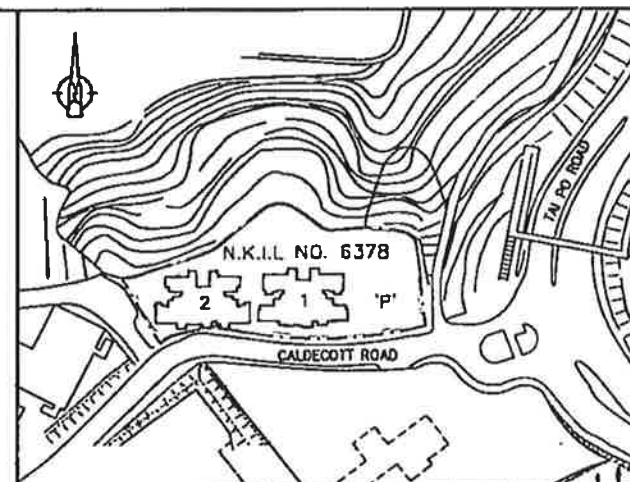

BLOCK PLAN

SCALE 1:2,500

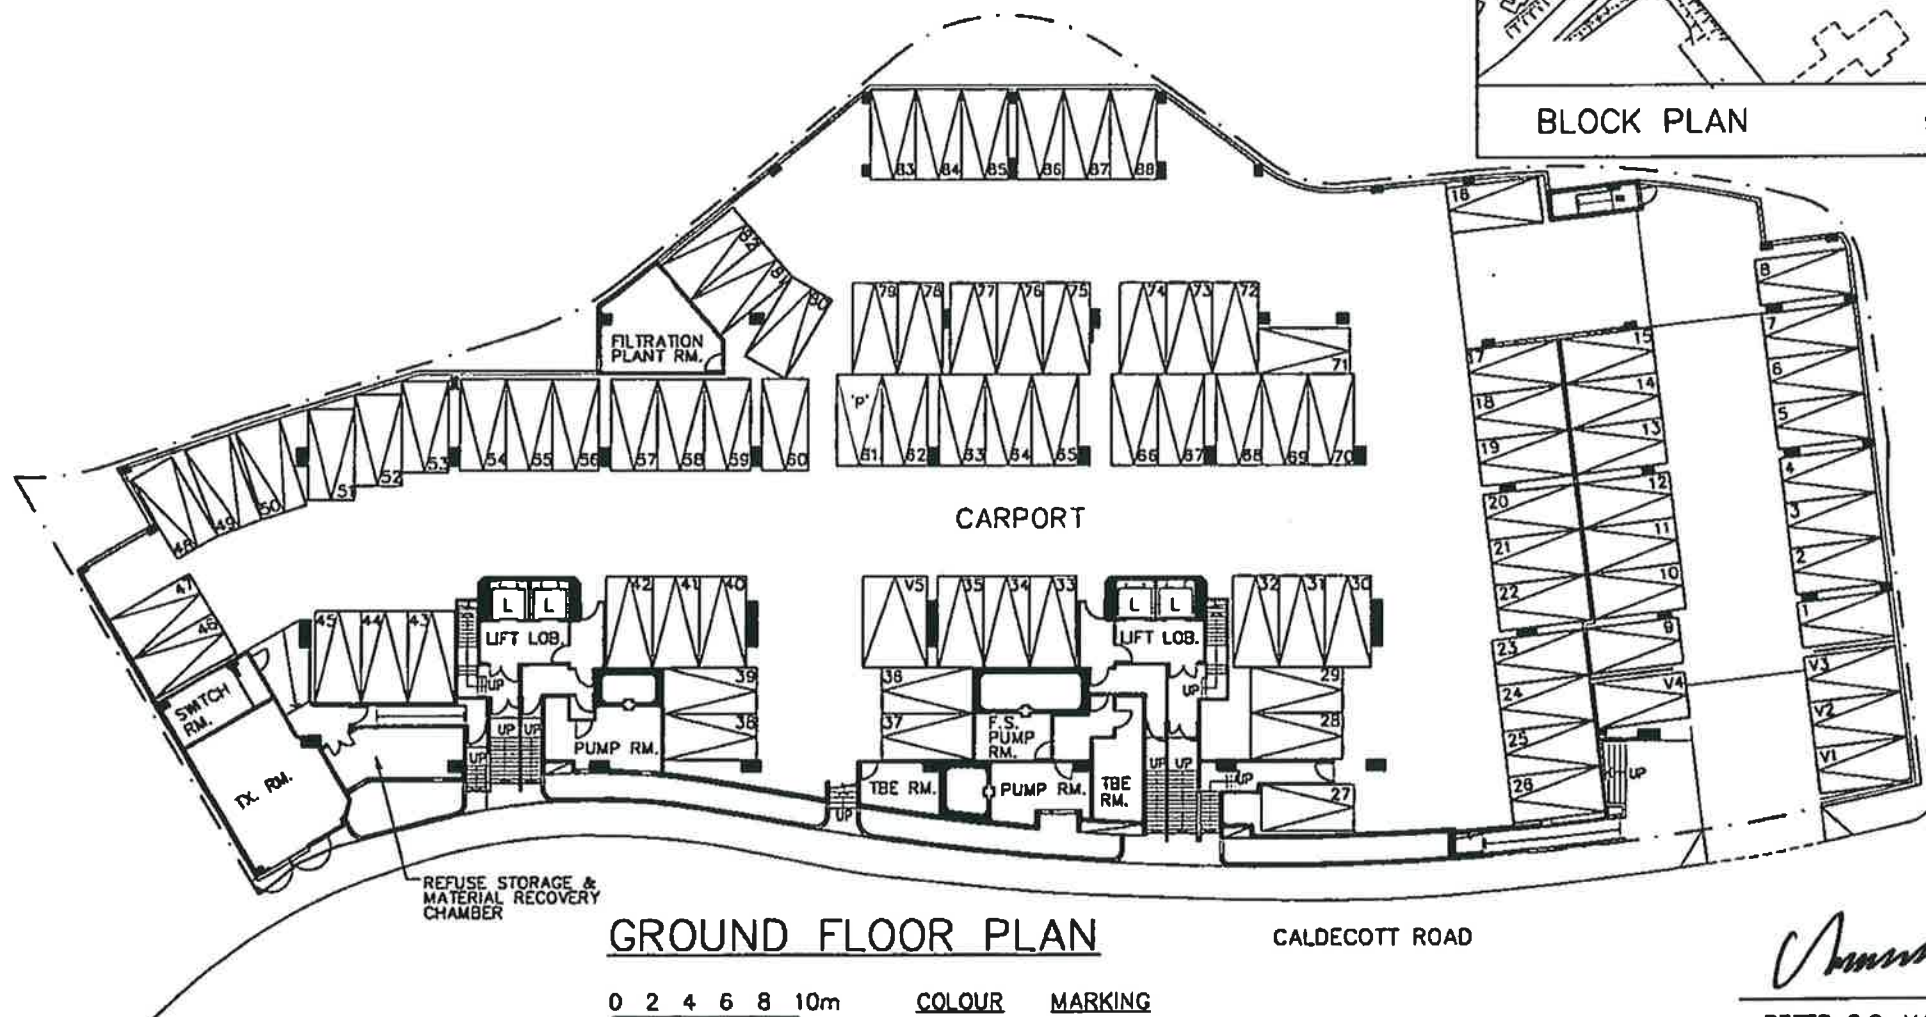

GROUND FLOOR PLAN

CALDECOTT ROAD



COLOUR MARKING
PINK 'P'

PETER C.C. MAK B. ARCH.
AUTHORIZED PERSON - ARCHITECT